


* DENOTES LAST REVISION

No.	DATE	PROJ. No.	DWG. No.	BY

 BUILDING ASIAN CENTRE	ADDRESS 1871 West Mall, V6T 1Z2	CONSTRUCTION DATE 1975		
	FLOOR SERVICE LEVEL	SCALE 1" = 30'	KEYPLAN DATE 30 DEC 92	DRAWN AI DIG

\\KEYPLANS\046\046-AL.DWG

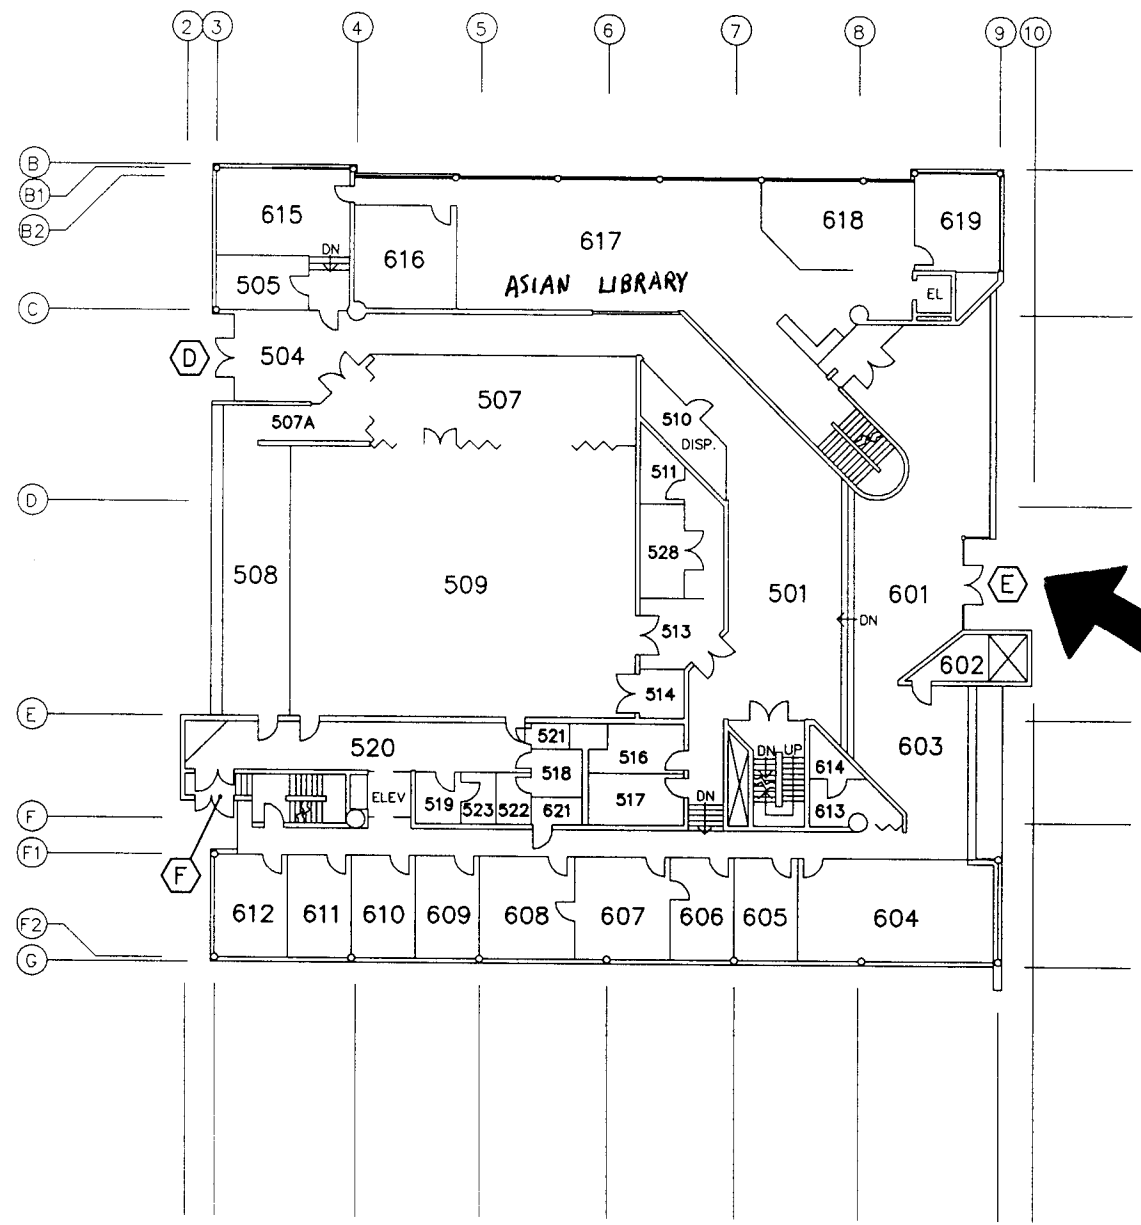

* DENOTES LAST REVISION

No.	DATE	PROJ. No.	DWG. No.	BY

COPYRIGHT © THE UNIVERSITY OF BRITISH COLUMBIA 1993
 KEYPLAN BY CAMPUS PLANNING & DEVELOPMENT



BUILDING
ASIAN CENTRE

ADDRESS
 1871 West Mall, V6T 1Z2

CONSTRUCTION DATE
 1975


FLOOR
 GROUND FLOOR

SCALE
 1" = 30'

KEYPLAN DATE
 04 JAN 93

DRAWN
 AI DIG

\\KEYPLANS\046\046-A1.DWG

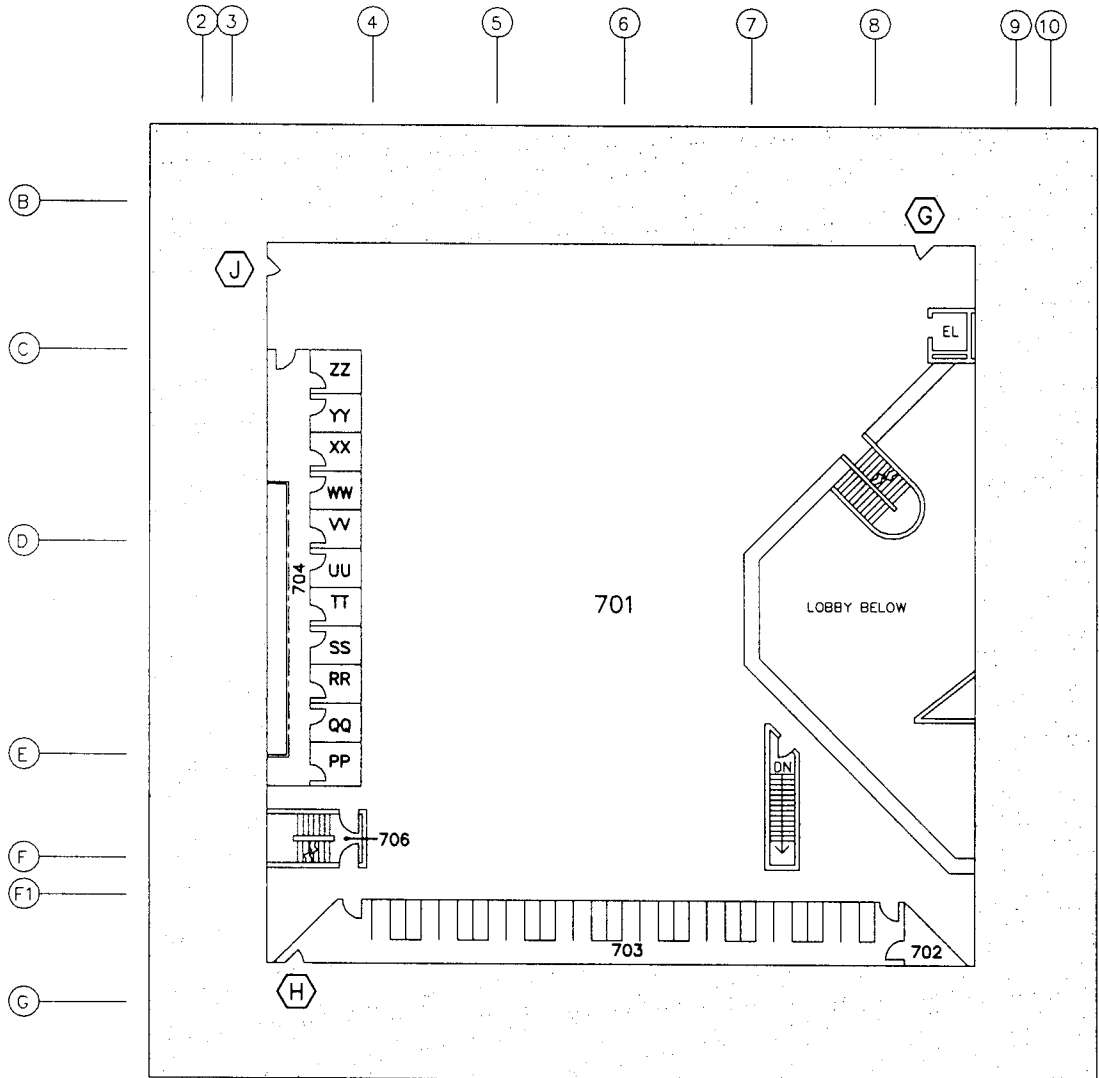

* DENOTES LAST REVISION

No.	DATE	PROJ. No.	DWG. No.	BY

COPYRIGHT © THE UNIVERSITY OF BRITISH COLUMBIA 1993
KEYPLAN BY CAMPUS PLANNING & DEVELOPMENT

 BUILDING ASIAN CENTRE	ADDRESS 1871 West Mall, V6T 1Z2	CONSTRUCTION DATE 1975		
	FLOOR UPPER FLOOR	SCALE 1" = 30'	KEYPLAN DATE 04 JAN 93	DRAWN Ai DIG

KEYPLANS\046\046-A2.DWG