


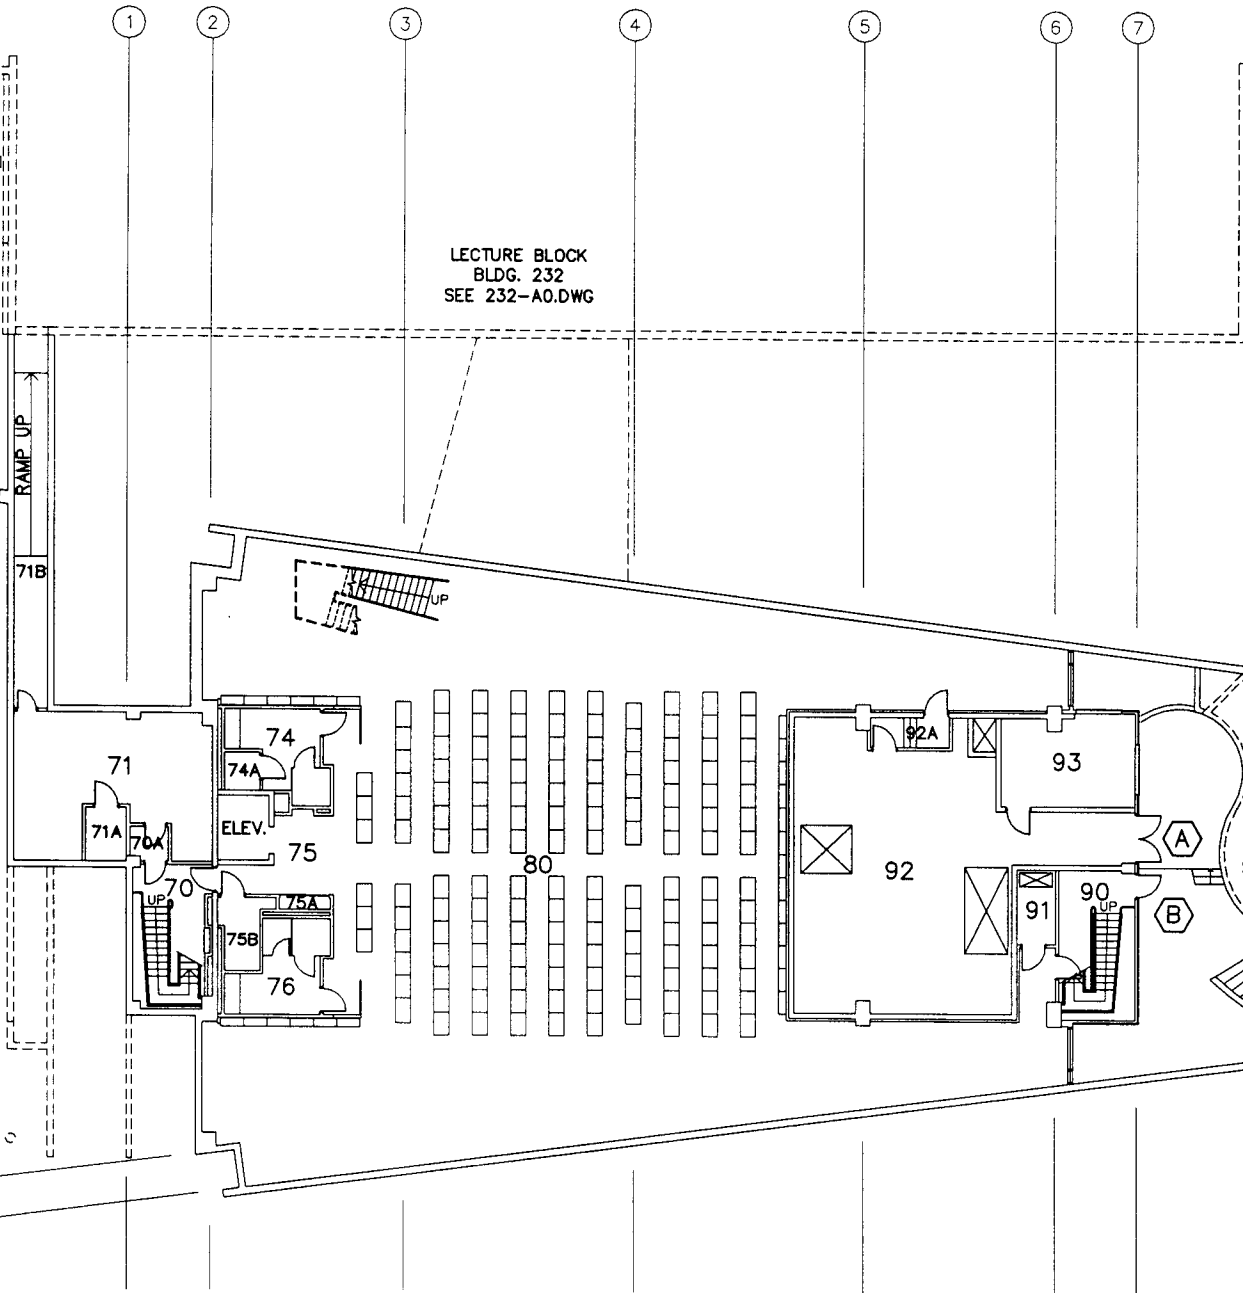


LECTURE BLOCK
BLDG. 232
SEE 232-A0.DWG



* DENOTES LAST REVISION

| No. | DATE | PROJ. No. | DWG. No. | BY |
|-----|------|-----------|----------|----|
| | | | | |
| | | | | |
| | | | | |


COPYRIGHT © THE UNIVERSITY OF BRITISH COLUMBIA 1994
KEYPLAN BY CAMPUS PLANNING & DEVELOPMENT

 BUILDING
NEVILLE SCARFE BUILDING – LIBRARY


ADDRESS 2125 Main Mall, V6T 1Z4
FLOOR LOWER
SCALE 1:300

CONSTRUCTION DATE 1994
KEYPLAN DATE 08 JUN 94
DRAWN AI VEC

KEYPLANS\SCARFE\234-A0.DWG

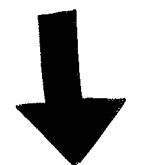

LECTURE BLOCK
BLDG. 232
SEE 232-A1.DWG

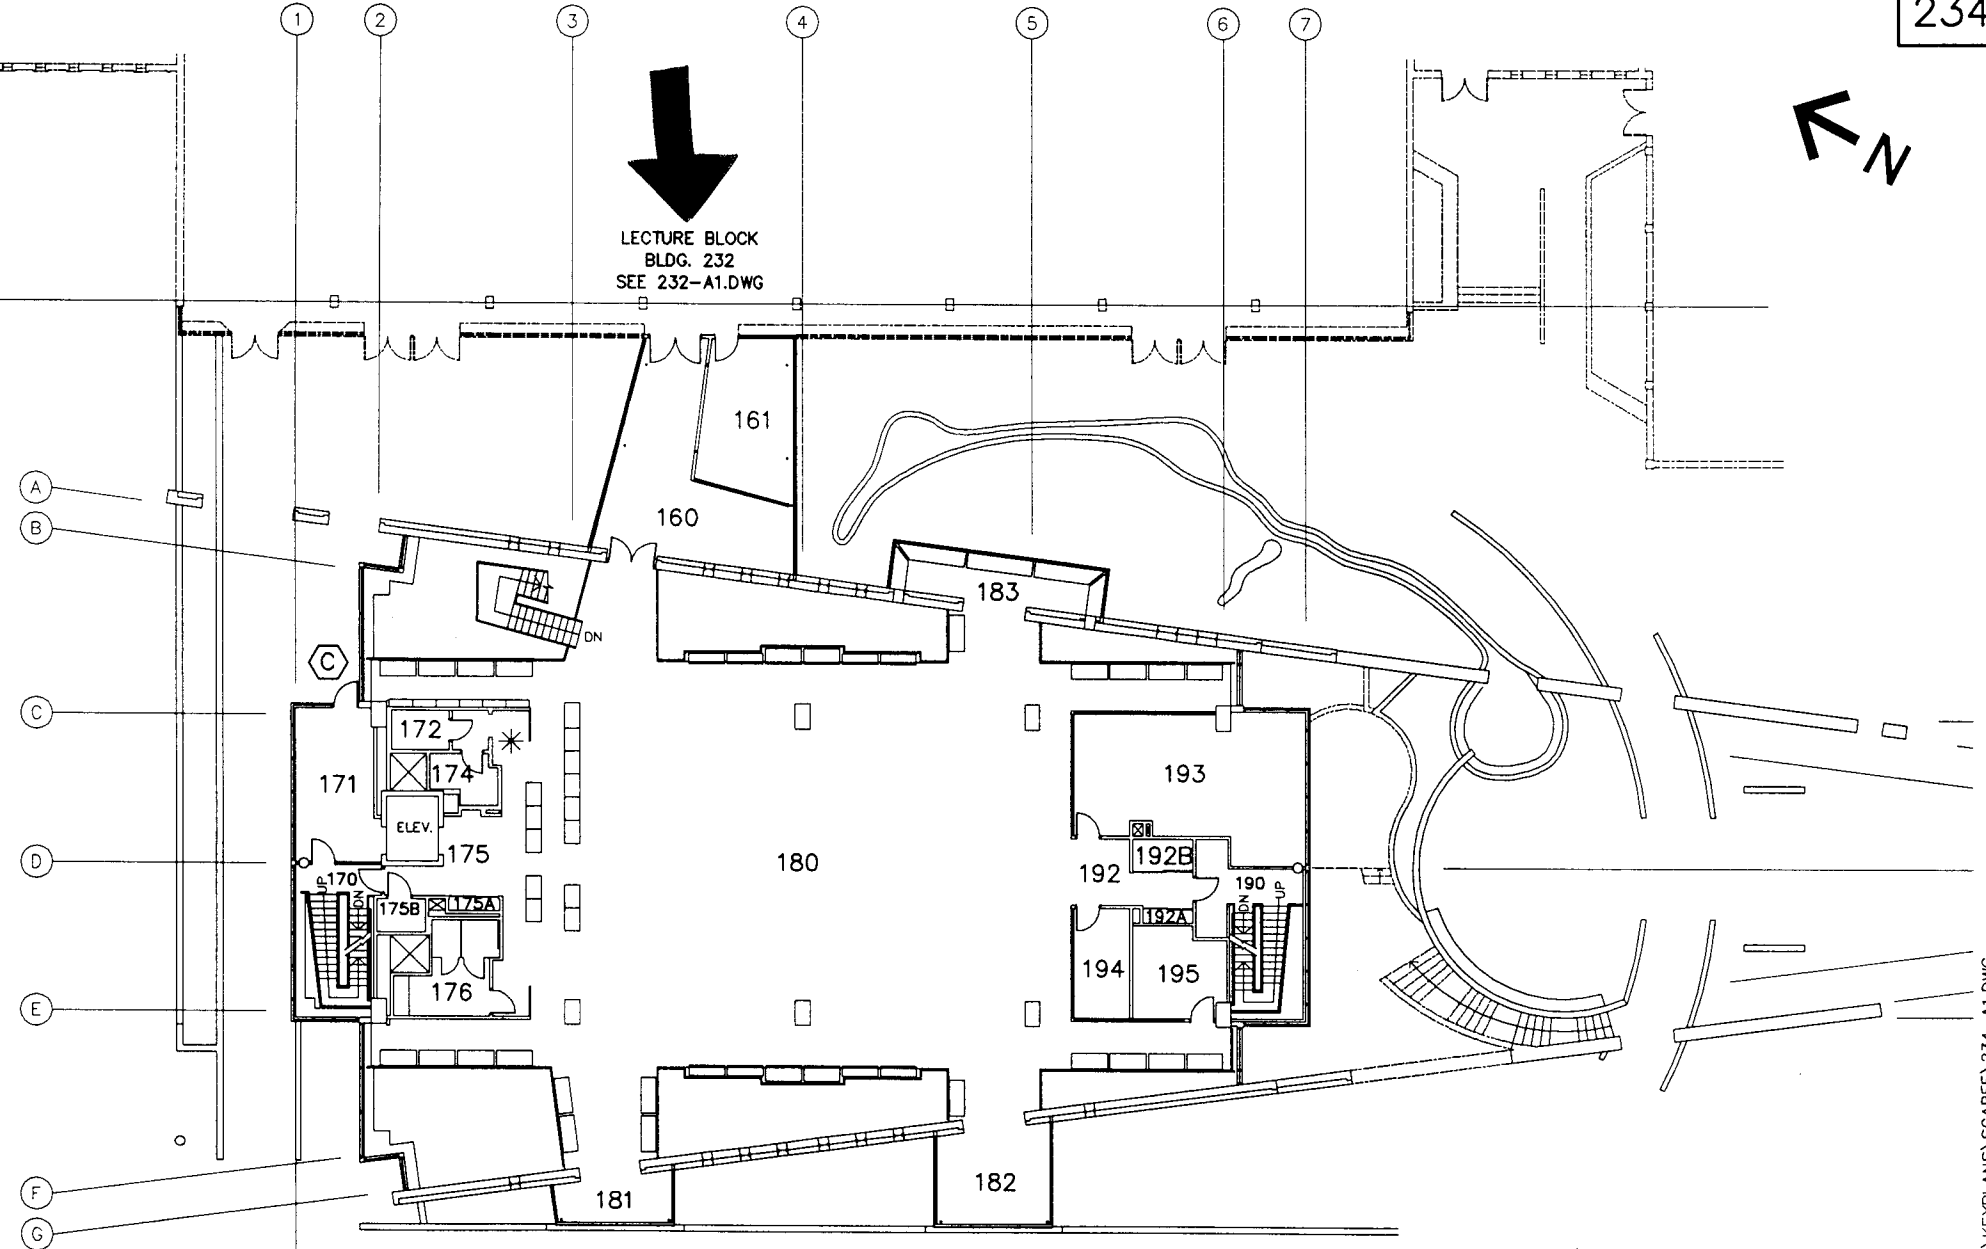

* DENOTES LAST REVISION

| No. | DATE | PROJ. No. | DWG. No. | BY |
|-----|-----------|-----------|----------|----|
| 01 | 07 JUN 96 | | | AI |

COPYRIGHT © THE UNIVERSITY OF BRITISH COLUMBIA 1994
KEYPLAN BY CAMPUS PLANNING & DEVELOPMENT



BUILDING
NEVILLE SCARFE BUILDING – LIBRARY

ADDRESS 2125 Main Mall, V6T 1Z4
FLOOR MAIN
SCALE 1:300

CONSTRUCTION DATE 1994
KEYPLAN DATE 10 JUN 94
DRAWN AI VEC

\\KEYPLANS\SCARFE\234-A1.DWG